
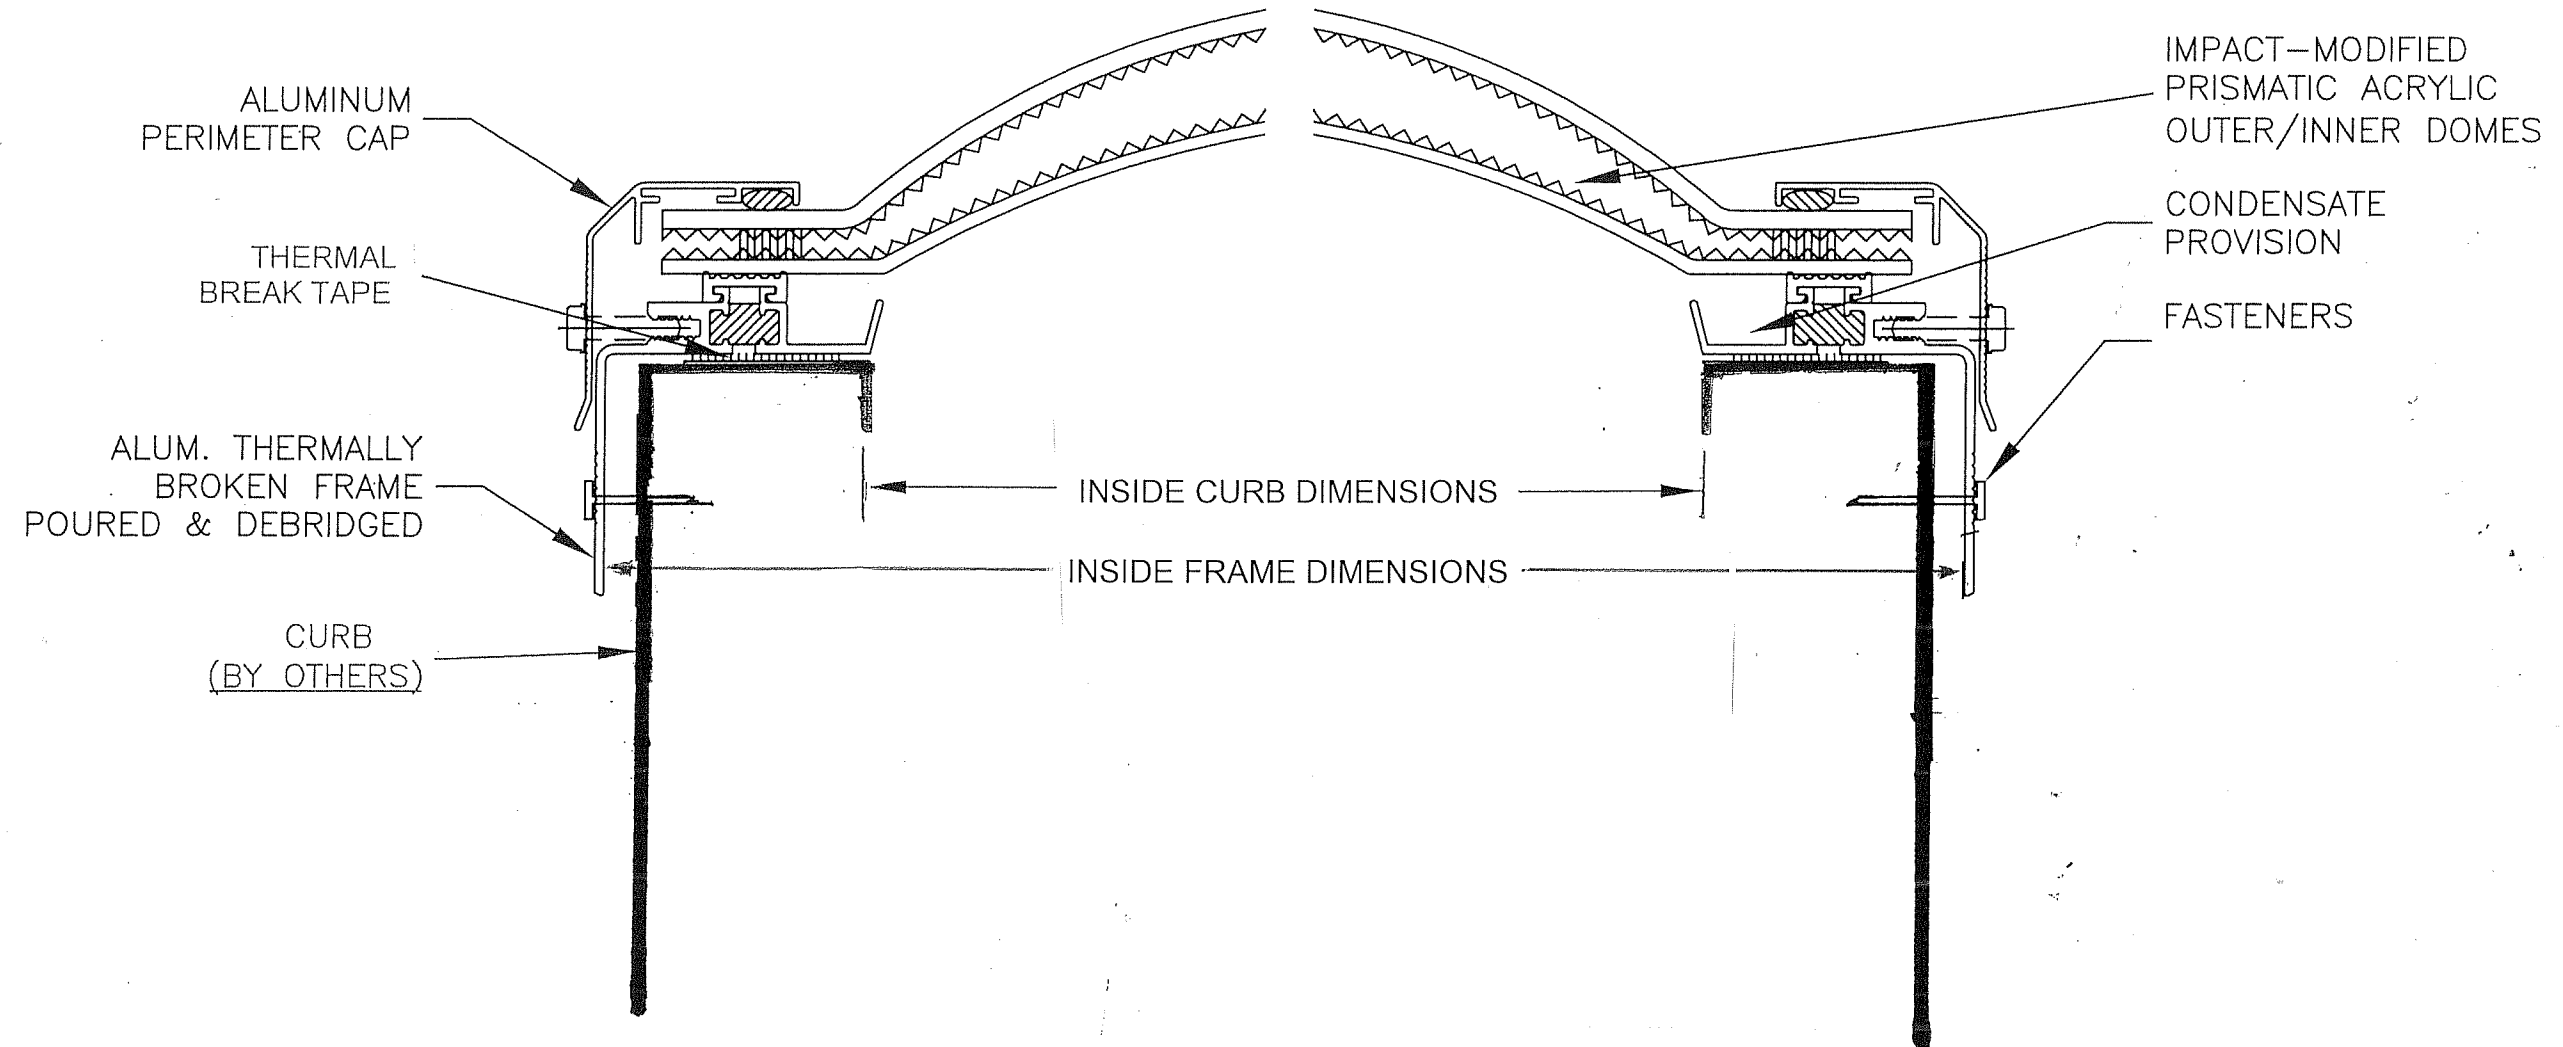
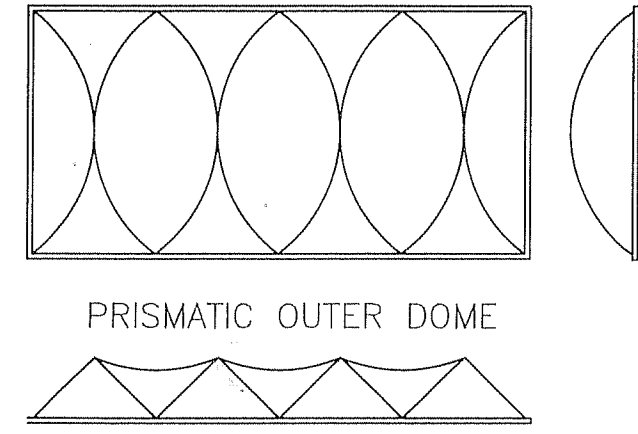


PRISMATIC TRI-ARCH CURB MOUNT SKYLIGHT

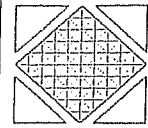

	<p>Baylight™ Prismatic Skylights</p> <p>Bay Insulation Systems 2929 Walker Drive Green Bay, WI 54311 800/442-8464</p>
There is Nothing Greener Than Off™	

CUSTOMER :

PROJECT :

PREPARED BY :	JOB NO. :
SUBMITTAL DATE :	SHEET NO.: